


MIDDLEBURY COLLEGE  
VOITH & MACTAVISH ARCHITECTS  
1"=200'-0"



- CIRCULATION
- SERVICE/MECHANICAL
- EVENTS/EVENTS SUPPORT
- MUSEUM EXHIBITION
- MUSEUM STAFF OFFICES
- MUSEUM STORAGE
- CLASSROOM
- FACULTY OFFICES

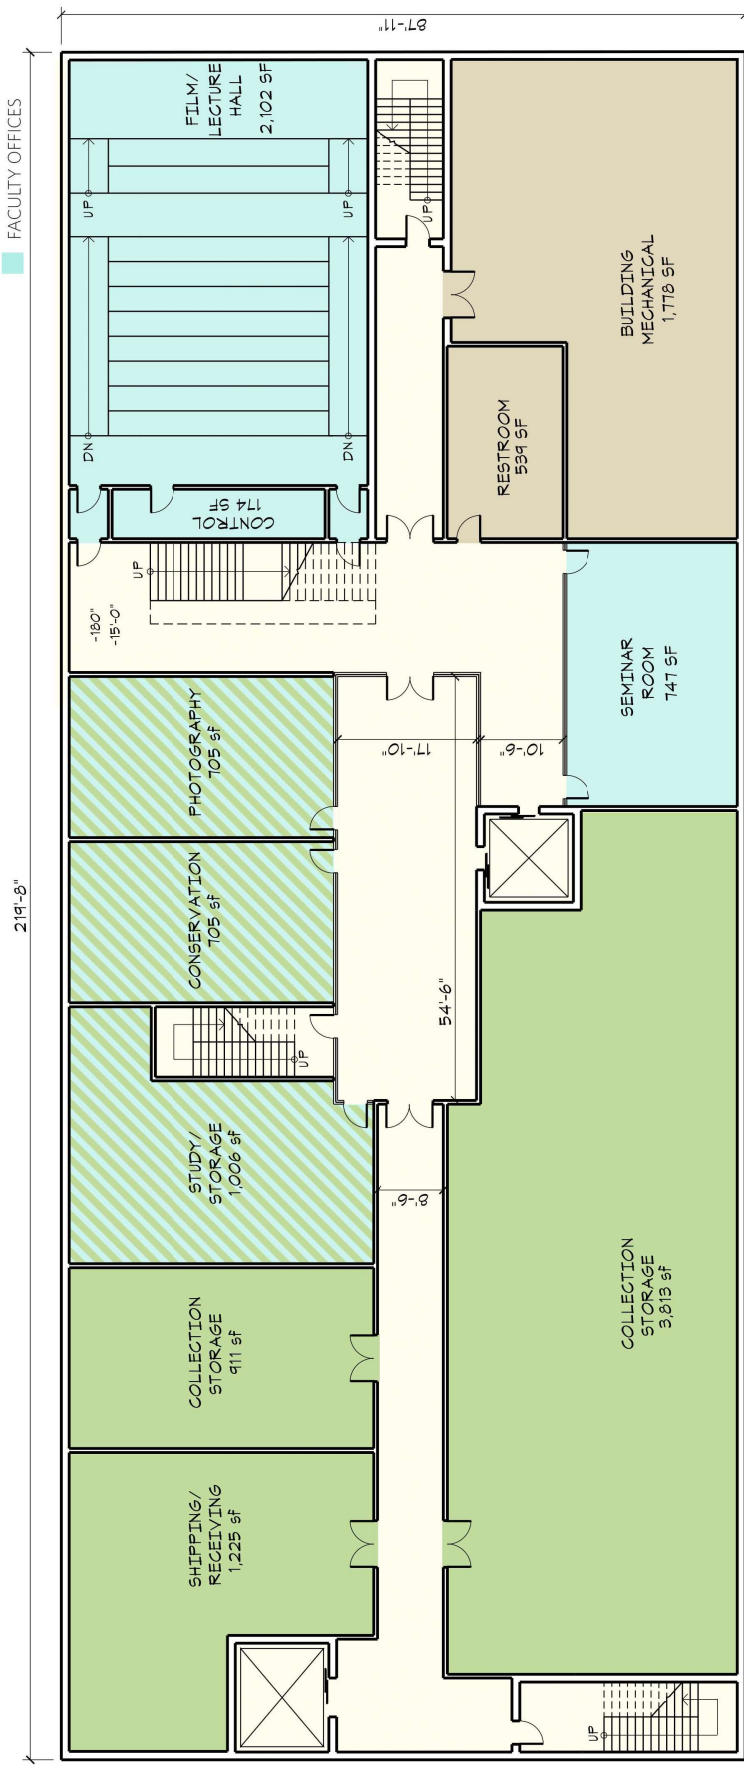

BASEMENT PLAN SCALE: 1/8"=1'-0"

- CIRCULATION
- SERVICE/MECHANICAL
- EVENTS/EVENTS SUPPORT
- MUSEUM EXHIBITION
- MUSEUM STAFF OFFICES
- MUSEUM STORAGE
- CLASSROOM
- FACULTY OFFICES




FIRST FLOOR PLAN SCALE: 1/8"=1'-0"


# Middlebury College Museum of Art

FIRST FLOOR PLAN — JUNE 11, 2021

- CIRCULATION
- SERVICE/MECHANICAL
- EVENTS/EVENTS SUPPORT
- MUSEUM EXHIBITION
- MUSEUM STAFF OFFICES
- MUSEUM STORAGE
- CLASSROOM
- FACULTY OFFICES

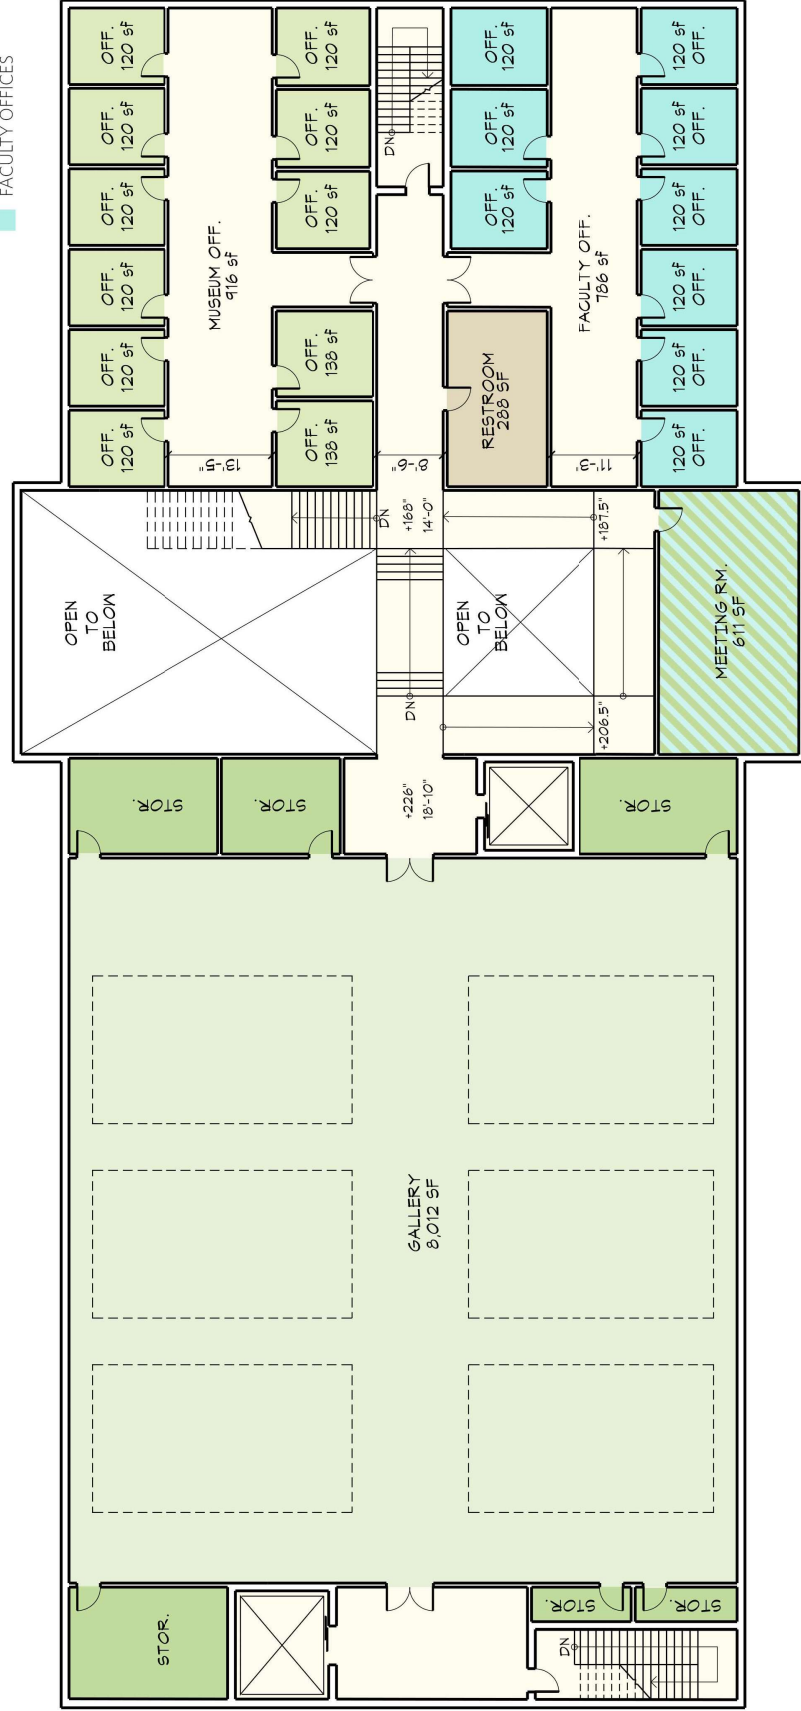


SECOND FLOOR PLAN SCALE: 1/16"=1'-0"

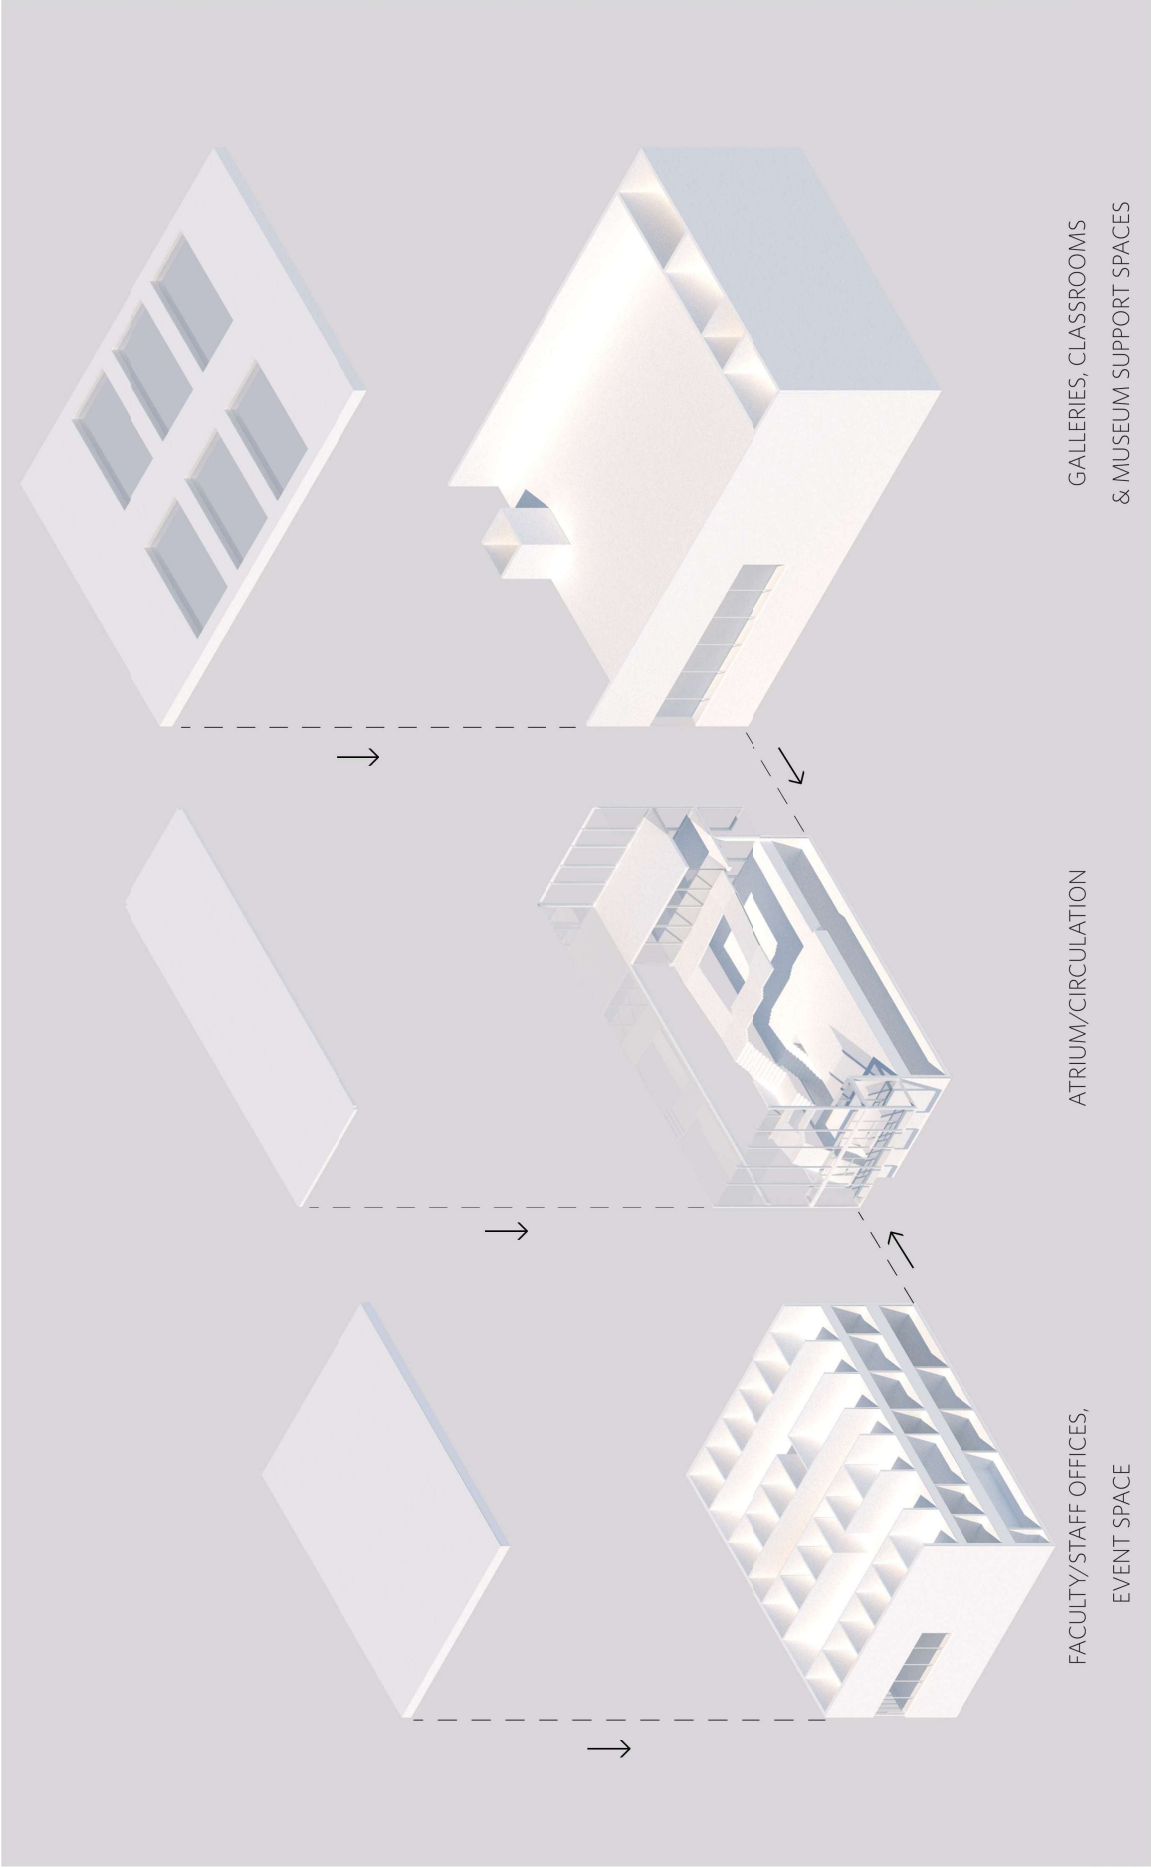


# Middlebury College Museum of Art

PROGRAM DIAGRAM — JUNE 11, 2021

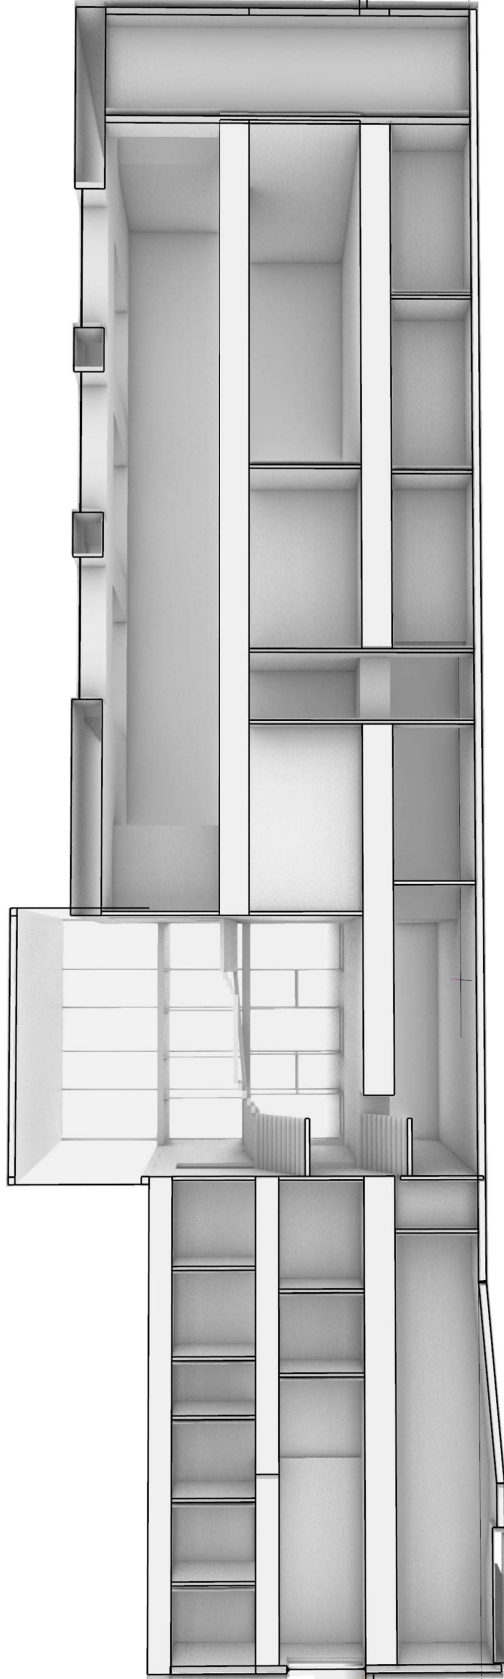

Middlebury College Museum of Art  
NORTH/SOUTH SECTION PERSPECTIVE — JUNE 11, 2021

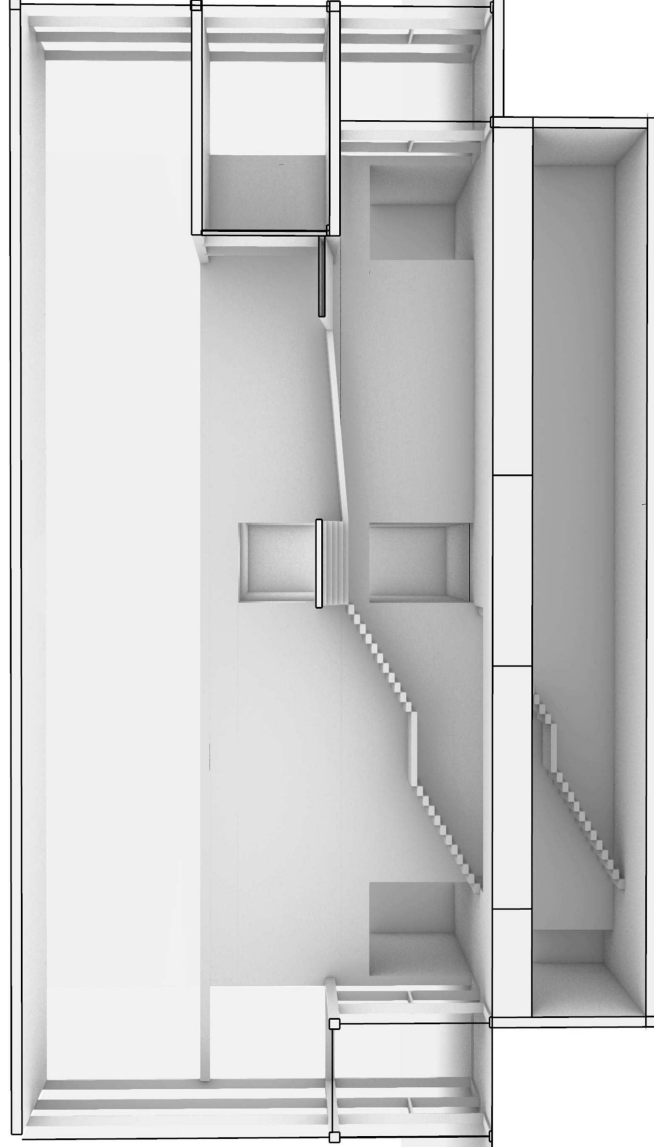


Middlebury College Museum of Art  
WEST/EAST SECTION PERSPECTIVE — JUNE 11, 2021





Middlebury College Museum of Art  
WEST ELEVATION — JUNE 11, 2021

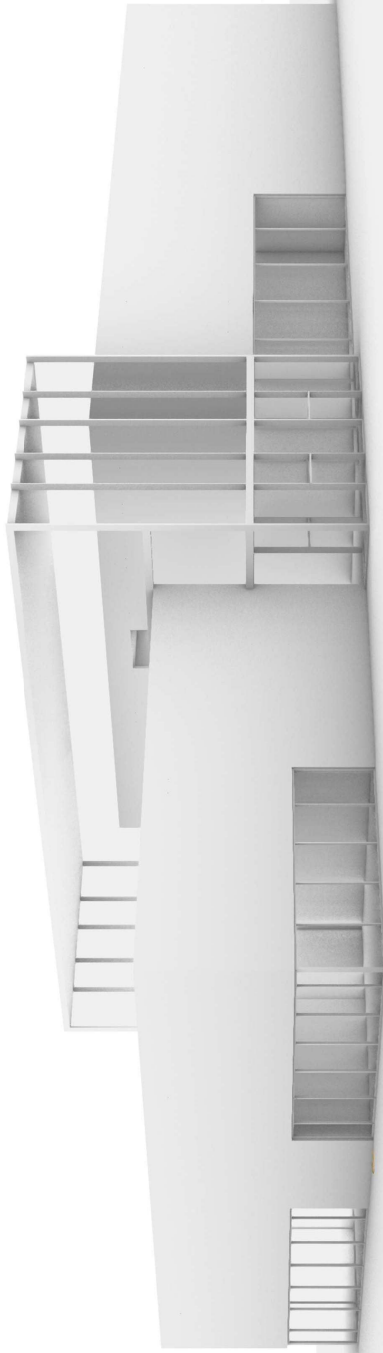

Middlebury College Museum of Art  
EXTERIOR PERSPECTIVE — JUNE 11, 2021