




MIDDLEBURY COLLEGE
VOITH & MACTAVISH ARCHITECTS
1"=200'-0"



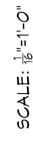

- CIRCULATION
- SERVICE/MECHANICAL
- EVENTS/EVENTS SUPPORT
- MUSEUM EXHIBITION
- MUSEUM STAFF OFFICES
- MUSEUM STORAGE
- CLASSROOM
- FACULTY OFFICES




FIRST FLOOR PLAN SCALE: $\frac{3}{16}''=1'-0''$


Middlebury College Museum of Art FIRST FLOOR PLAN — JUNE 11, 2021

VMA
VOITH & MACTAVISH ARCHITECTS


VOITH & MACTAVISH ARCHITECTS

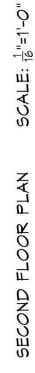


SECOND FLOOR PLAN

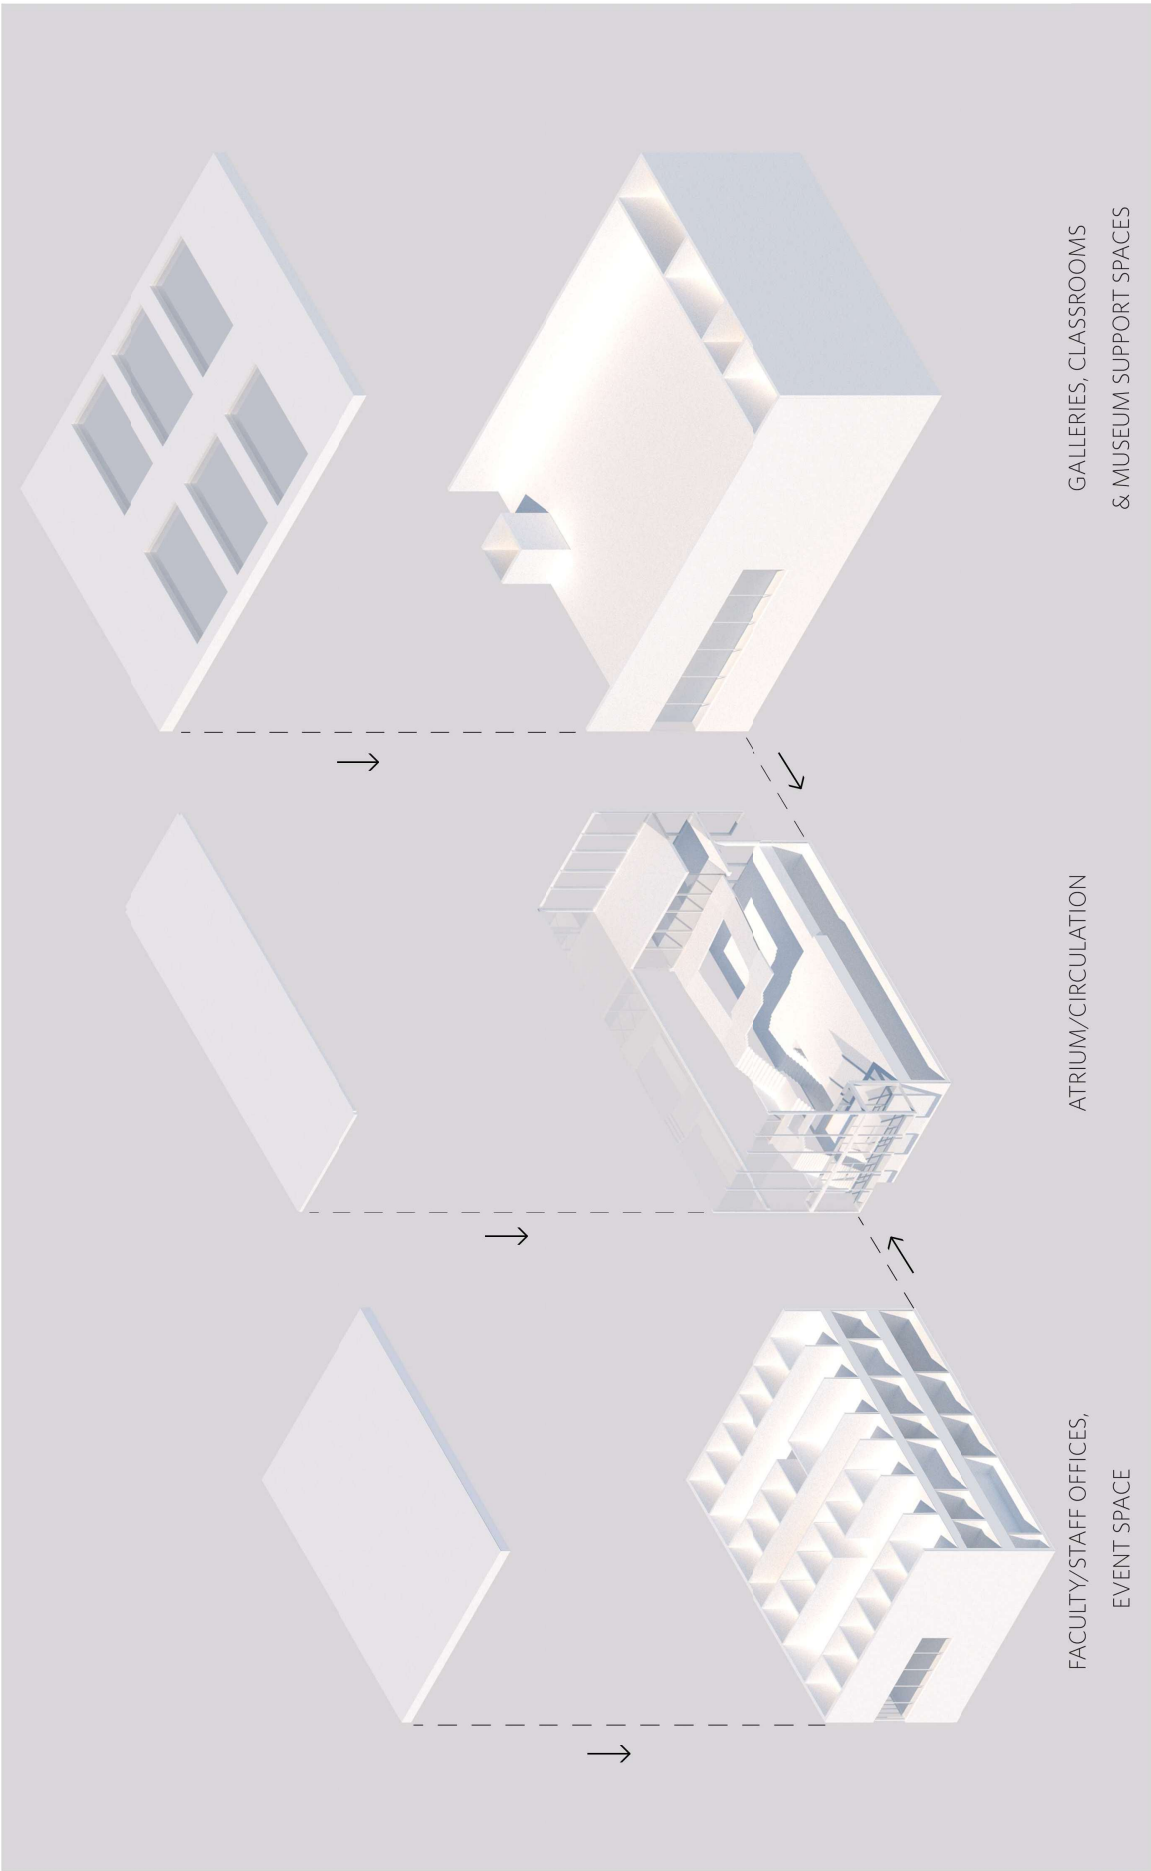

Middlebury College Museum of Art
PROGRAM DIAGRAM — JUNE 11, 2021

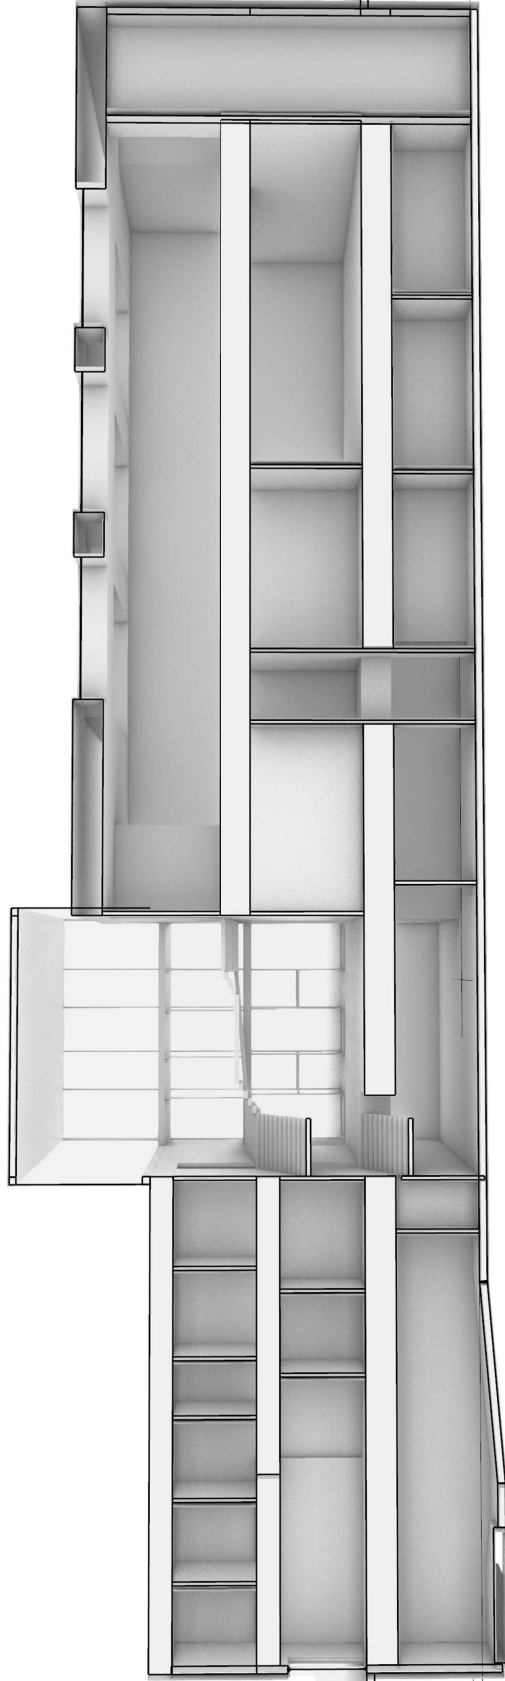

Middlebury College Museum of Art
NORTH/SOUTH SECTION PERSPECTIVE — JUNE 11, 2021

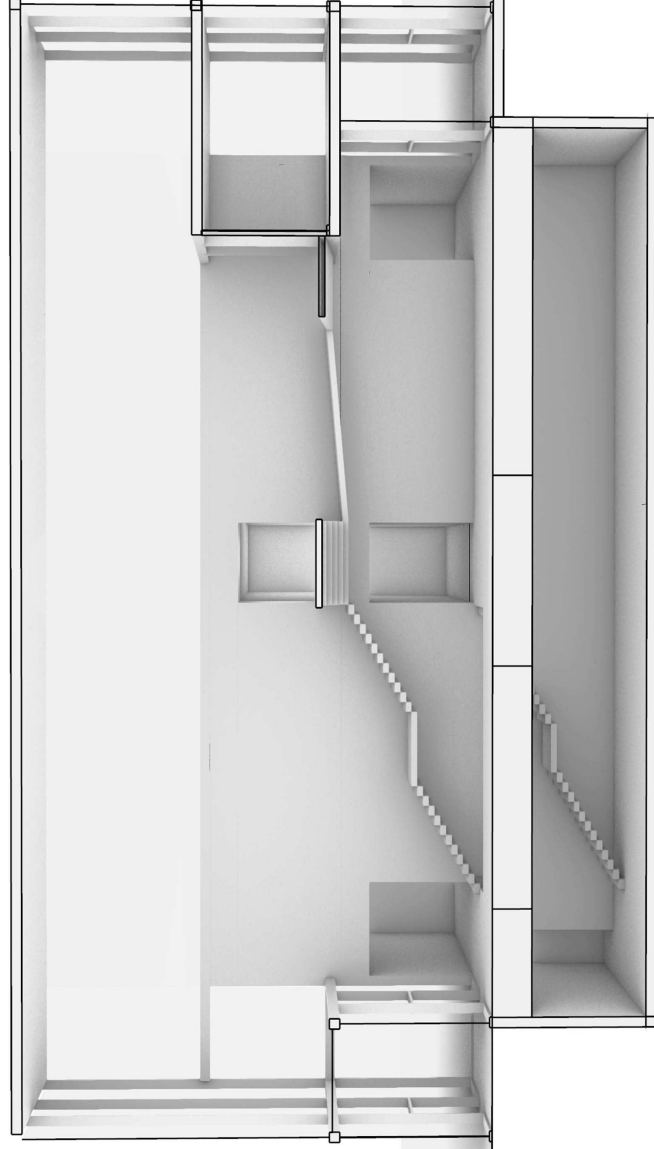

Middlebury College Museum of Art
WEST/EAST SECTION PERSPECTIVE — JUNE 11, 2021



Middlebury College Museum of Art
WEST ELEVATION — JUNE 11, 2021

Middlebury College Museum of Art
EXTERIOR PERSPECTIVE — JUNE 11, 2021

